

**Reno-Sparks Convention & Visitors Authority**  
**Finance Department, Purchasing Division**  
**Phone (775) 827-7690 Fax (775) 827-7719**

FROM: RENO-SPARKS CONVENTION & VISITORS AUTHORITY  
Post Office Box 837  
Reno, NV 89504-0837

PROJECT: RSLEC EXHIBIT HALL DEMOLITION  
RFP# 2019-03

---

This addendum has been issued to answer questions brought up in and after the pre-bid meeting. This Addendum forms a part of the Contract Documents and modifies the original Bidding Documents dated January 15, 2019, as described below:


Addendum 2 to RFP 2019-03 is a clarification of the work that is required by the RSCVA for the demolition of the Exhibit Hall.

It is required that four bollards per utility area be installed to protect the electrical and water on the east and west side of the Exhibit Hall as it is currently configured. A total of thirty-two bollards are needed for this project. See Appendix 1 for installation requirements.

This Addendum will become an integral part of the RFP. Respondent is required to acknowledge receipt of same by signing and returning with the original RFP document.

Firm Name \_\_\_\_\_ Signed \_\_\_\_\_.

# APPENDIX 1

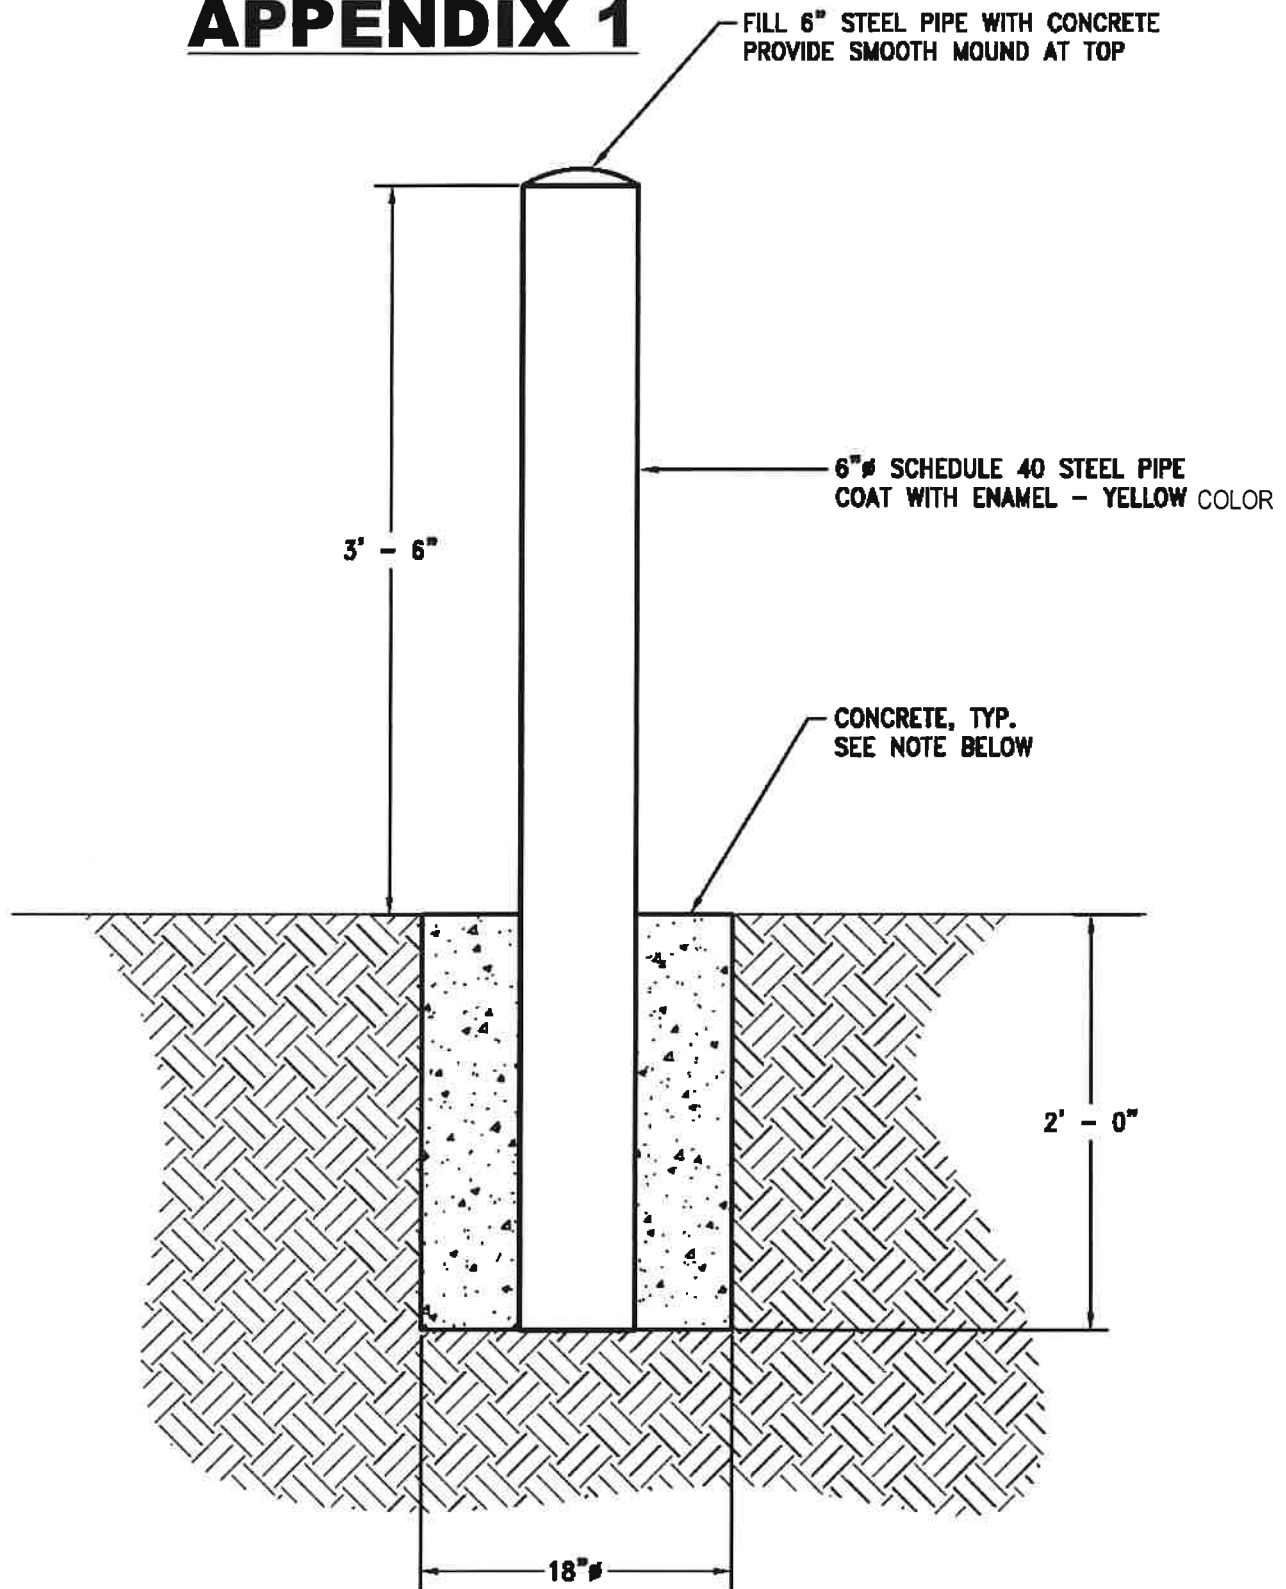

**NOTE:**

PORTLAND CEMENT CONCRETE (CONCRETE) SHALL HAVE THE FOLLOWING CHARACTERISTICS: 3,000 PSI MINIMUM COMPRESSIVE STRENGTH AT 28 DAYS, MINIMUM 6 SACKS OF CEMENT PER CUBIC YARD, SLUMP AT 1 TO 4 INCHES.

## BOLLARD DETAIL

SCALE: NTS