

GENERAL CONSTRUCTION NOTES

- ALL WORK DIMENSIONS, QUANTITIES & LOCATIONS ARE APPROXIMATE. LIMITS OF WORK ITEMS WILL BE MARKED PRIOR TO THE START OF CONSTRUCTION.
- PROOF ROLLING AND STONE UNDERCUT (AS NECESSARY) ARE TO TAKE PLACE PRIOR TO REPLACEMENT OF MATERIALS.
- CONTRACTOR IS RESPONSIBLE FOR THE LOCATIONS & PROTECTION OF ALL PUBLIC & PRIVATE UTILITIES. ALL LOCATIONS OF EXISTING UTILITIES SHOWN ON THIS PLAN ARE APPROXIMATE. THERE MAY BE OTHER UNDERGROUND UTILITY INSTALLATIONS WITHIN THE PROJECT THAT ARE NOT SHOWN.
- CONTRACTOR SHALL VERIFY ALL EXISTING STRIPING PRIOR TO STARTING WORK. ALL STRIPING IS TO BE REPLACED PER THE EXISTING LAYOUT WHICH MAY VARY FROM THE PLAN. LIMITS OF THE STRIPING WORK SHALL BE THE SAME LIMITS OF THE REHABILITATION WORK.
- THE CONTRACTOR MAY BE REQUIRED TO PERFORM ADDITIONAL ASPHALT PATCHING AS DETERMINED BY THE CONSULTANT.
- PAVEMENT MILLING OR SAWCUTTING OPERATION SHALL BE PERFORMED AT ALL PAVEMENT REHABILITATION LIMITS. RESAW ANY LIMITS DAMAGED BY CONSTRUCTION. SAWCUTTING (WET) CLEAN UP IS REQUIRED WITHIN 100' OF PEDESTRIAN ROUTES AND BUILDING ENTRANCES AND SHALL BE COMPLETED IMMEDIATELY UTILIZING A VACUUM SYSTEM.
- PHASING, JOINT PATTERNS, AND TRAFFIC CONTROL DETAILS ON THIS DRAWING MAY NOT REFLECT APPROVED FIELD ADJUSTMENTS.

Pavement Plan




GENERAL TRAFFIC CONTROL NOTES

- ALL SIGNS ARE TO BE ORANGE WITH BLACK LETTERS UNLESS OTHERWISE NOTED.
- SIGNS ARE TO BE PROFESSIONALLY MADE OF HIGH INTENSITY SHEETING AND APPROVED BY THE CONSULTANT PRIOR TO INSTALLATION.
- CONTRACTOR WILL PROVIDE ADDITIONAL TRAFFIC CONTROL OR MODIFICATIONS BELIEVED NECESSARY IN INTERESTS OF JOB SITE SAFETY AND MAINTAIN ALL TRAFFIC CONTROL ON A 24/7 BASIS.


NOTE: SEE SHEET D-1 FOR REHABILITATION LEGEND

DRAWING RECORD			
REV. NO.	DESCRIPTION	DATE	BY
1	RELEASED	05/03/19	MDG

PROJECT LEGEND

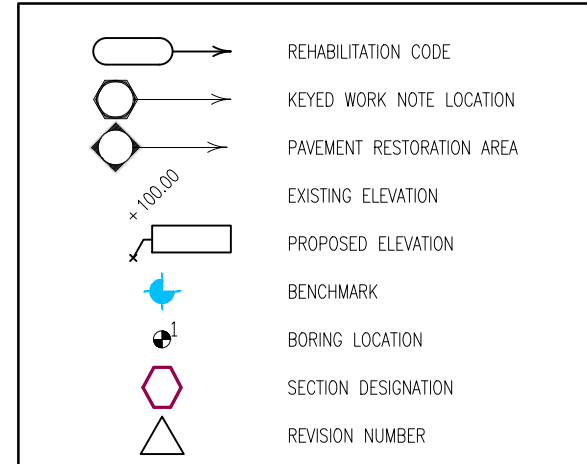

SITE LEGEND

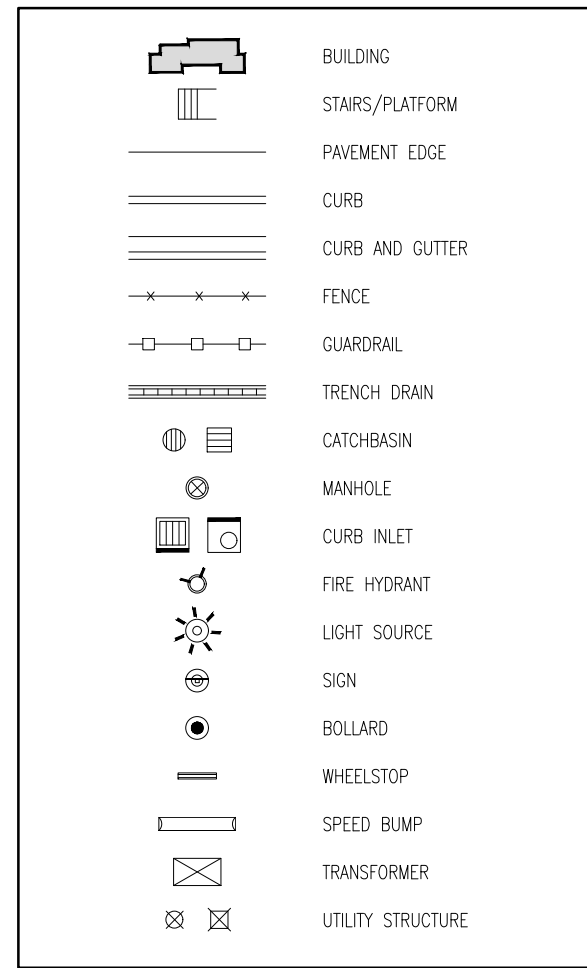

GENERAL DRAWING NOTE:

THIS DRAWING IS INTENDED FOR ORIENTATION, APPROXIMATE CONFIGURATION AND LOCATION OF DETAILS. CONTRACTOR SHALL FIELD VERIFY ALL ITEMS FOR BIDDING AND INSTALLATION PURPOSES.

SUTRO ST.

N WELLS AVE.

File: J:\RenoSparks Convention Center_REN\Ren-NV_09\REN\OP01\BD\WG\19\REN\OP01\BD\01.dwg Time: May 05, 2019 - 2:53pm



CLIENT: RENO-SPARKS CONVENTION AND VISITORS AUTHORITY
 PROJECT: RENO-SPARKS LIVESTOCK EVENTS CENTER
 1300 NORTH WELLS AVENUE
 RENO, NV 89512
 DRAWING TITLE: 2019 PAVEMENT REHABILITATION
 CLIENT PROJECT NUMBER:
 SHEET NUMBER:
P-1

ORIGINAL SHEET SIZE: 36 x 24

REHABILITATION LEGEND

BASE BID - NORTH LOT PM

PAVEMENT RESTORATION (REFERENCE  AND LEGEND)

- A = 2.41 ASPHALT PAVEMENT RESTORATION - 3" DEPTH
- B = 2.34b ASPHALT PAVEMENT REPAIR (SKIN) - 1-1/2" DEPTH
- C = 2.34b ASPHALT PAVEMENT REPAIR (SKIN) - 1-1/2" DEPTH

PAVEMENT RESTORATION LEGEND

PATCH NO.	DEPTH (IN.)	APPROXIMATE	
		WIDTH (FT.)	LENGTH (FT.)
A01	3	4	27
A02	3	54	62
A03	3	24	45
A04	3	58	59
A05	3	18	43
A06	3	18	38
A07	3	24	60
A08	3	20	23
A09	3	32	160
A10	3	50	62
A11	3	7	13
A12	3	32	36

PAVEMENT RESTORATION LEGEND

PATCH NO.	DEPTH (IN.)	APPROXIMATE	
		WIDTH (FT.)	LENGTH (FT.)
B01	1.5	3	24
B02	1.5	18	43
B03	1.5	12	24
B04	1.5	18	43
B05	1.5	29	60
B06	1.5	9	80
B07	1.5	18	45
B08	1.5	18	24
B09	1.5	20	24
B10	1.5	18	20
B11	1.5	24	50
B12	1.5	27	36
B13	1.5	13	63
B14	1.5	3	55
B15	1.5	25	81
B16	1.5	24	62
B17	1.5	9	38
B18	1.5	24	63
B19	1.5	24	80
B20	1.5	28	38
B21	1.5	24	80
B22	1.5	24	72
B23	1.5	42	108
B24	1.5	42	60
B25	1.5	14	30
B26	1.5	27	43
B27	1.5	28	170
B28	1.5	36	62
B29	1.5	18	62
B30	1.5	27	62
B31	1.5	9	103

PAVEMENT RESTORATION LEGEND

PATCH NO.	DEPTH (IN.)	APPROXIMATE	
		WIDTH (FT.)	LENGTH (FT.)
C01	1.5	24	65
C02	1.5	24	27
C03	1.5	18	19
C04	1.5	24	36
C05	1.5	36	38
C06	1.5	24	36
C07	1.5	5	62
C08	1.5	38	85
C09	1.5	9	24
C10	1.5	24	80
C11	1.5	38	80
C12	1.5	9	24
C13	1.5	24	32
C14	1.5	18	38
C15	1.5	8	24
C16	1.5	12	24
C17	1.5	36	38
C18	1.5	24	35
C19	1.5	24	28
C20	1.5	8	12
C21	1.5	38	72
C22	1.5	36	72
C23	1.5	13	25
C24	1.5	42	60

1.11 PAVEMENT MARKING APPLICATION - PLAN AREAS NOT PATCHED

3.50e CONCRETE VALLEY GUTTER RESTORATION - 36" WIDE

REHABILITATION LEGEND

BASE BID - NORTH LOT PM

PAVEMENT RESTORATION (REFERENCE  AND LEGEND)


- D = 2.34c ASPHALT JOINT/CRACK REPAIR (JOINT 2" WIDTH) - 1-1/2" DEPTH

PAVEMENT RESTORATION LEGEND

PATCH NO.	DEPTH (IN.)	APPROXIMATE	
		WIDTH (FT.)	LENGTH (FT.)
D01	1.5	2	30
D02	1.5	2	44
D03	1.5	2	26
D04	1.5	2	30
D05	1.5	2	81
D06	1.5	2	29
D07	1.5	2	30
D08	1.5	2	37
D09	1.5	2	38
D10	1.5	2	24
D11	1.5	2	75
D12	1.5	2	37
D13	1.5	2	51
D14	1.5	2	42
D15	1.5	2	28
D16	1.5	2	28
D17	1.5	2	26
D18	1.5	2	15
D19	1.5	2	27
D20	1.5	2	28
D21	1.5	2	14
D22	1.5	2	23
D23	1.5	2	24
D24	1.5	2	42
D25	1.5	2	45
D26	1.5	2	51
D27	1.5	2	16
D28	1.5	2	68
D29	1.5	2	50
D30	1.5	2	16
D31	1.5	2	43
D32	1.5	2	12
D33	1.5	2	40
D34	1.5	2	45
D35	1.5	2	15
D36	1.5	2	26
D37	1.5	2	70
D38	1.5	2	50
D39	1.5	2	43
D40	1.5	2	38
D41	1.5	2	45
D42	1.5	2	26
D43	1.5	2	40
D44	1.5	2	58
D45	1.5	2	37
D46	1.5	2	100
D47	1.5	2	22
D48	1.5	2	30
D49	1.5	2	58
D50	1.5	2	25
D51	1.5	2	27
D52	1.5	2	29
D53	1.5	2	46
D54	1.5	2	42
D55	1.5	2	16
D56	1.5	2	28
D57	1.5	2	23
D58	1.5	2	23
D59	1.5	2	36
D60	1.5	2	13
D61	1.5	2	23
D62	1.5	2	10
D63	1.5	2	25
D64	1.5	2	19
D65	1.5	2	41
D66	1.5	2	25
D67	1.5	2	48
D68	1.5	2	32
D69	1.5	2	29
D70	1.5	2	47
D71	1.5	2	36
D72	1.5	2	47
D73	1.5	2	18
D74	1.5	2	32
D75	1.5	2	28
D76	1.5	2	25
D77	1.5	2	40
D78	1.5	2	43
D79	1.5	2	32
D80	1.5	2	12
D81	1.5	2	42
D82	1.5	2	25
D83	1.5	2	100
D84	1.5	2	55
D85	1.5	2	24
D86	1.5	2	37
D87	1.5	2	22
D88	1.5	2	30
D89	1.5	2	51
D90	1.5	2	37
D91	1.5	2	17
D92	1.5	2	36
D93	1.5	2	48
D94	1.5	2	47
D95	1.5	2	34


NOTES

- CONTRACTOR SHALL TAKE FIELD MEASUREMENTS OR OTHERWISE ESTABLISH A SURVEY OF THE EXISTING STRIPING IN ALL WORK AREAS IN ORDER TO ESTABLISH ALL EXISTING PAVEMENT MARKINGS WITH FULL COORDINATION OF NEW MARKINGS PROPOSED ON THIS PLAN.
- UNLESS OTHERWISE INDICATED ON THE PLANS, THE CONTRACTOR SHALL ESTABLISH PAVEMENT MARKINGS FOR ALL FIRE LANES, DIRECTIONAL ARROWS, STOPBARS, CROSS WALKS, CURBS, SIDEWALK, LIGHT POLE BASES, SIGN BASES, ADA PARKING SYMBOLS AND PARKING STALLS TO MATCH THE EXISTING SITE WITHIN THE REPAIR LIMITS.
- IN AREAS NOT BEING RE-SURFACED BUT REQUIRING RE-STRIPING, WHERE PATTERN IS CHANGING, CONTRACTOR SHALL REMOVE EXISTING STRIPING.
- CONTRACTOR TO USE APPROPRIATE PAINT COLORS TO MATCH THE EXISTING FEATURES. ADA BARRIER FREE AREAS TO COMPLY WITH ALL LOCAL AND FEDERAL ADA STANDARDS. PAVEMENT MARKINGS SHALL BE A HIGH QUALITY PAINT RECOMMENDED BY THE PAINT MANUFACTURER. PAINT COLORS SHALL CLOSELY MATCH THE FEDERAL STANDARD 595B COLOR NUMBER AS FOLLOWS: BLUE-COLOR 15180, WHITE-COLOR 37925 AND YELLOW-COLOR 33538.

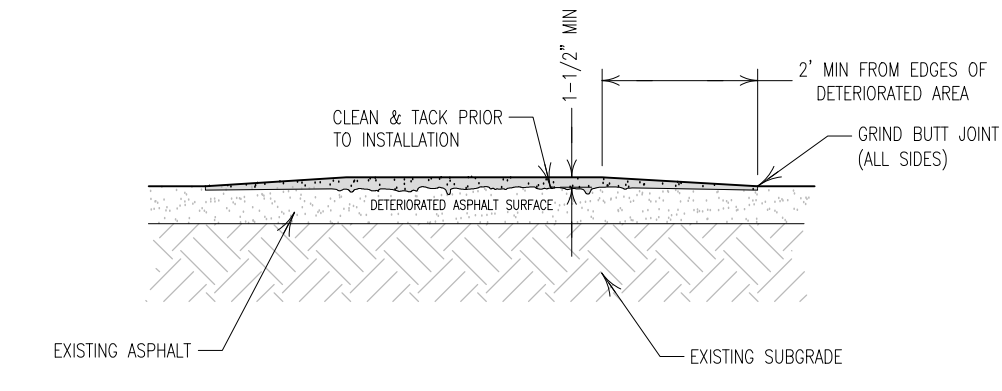


2.34b ASPHALT PAVEMENT SKIN REPAIR
NO SCALE

1.11 PAVEMENT MARKING APPLICATION
NO SCALE

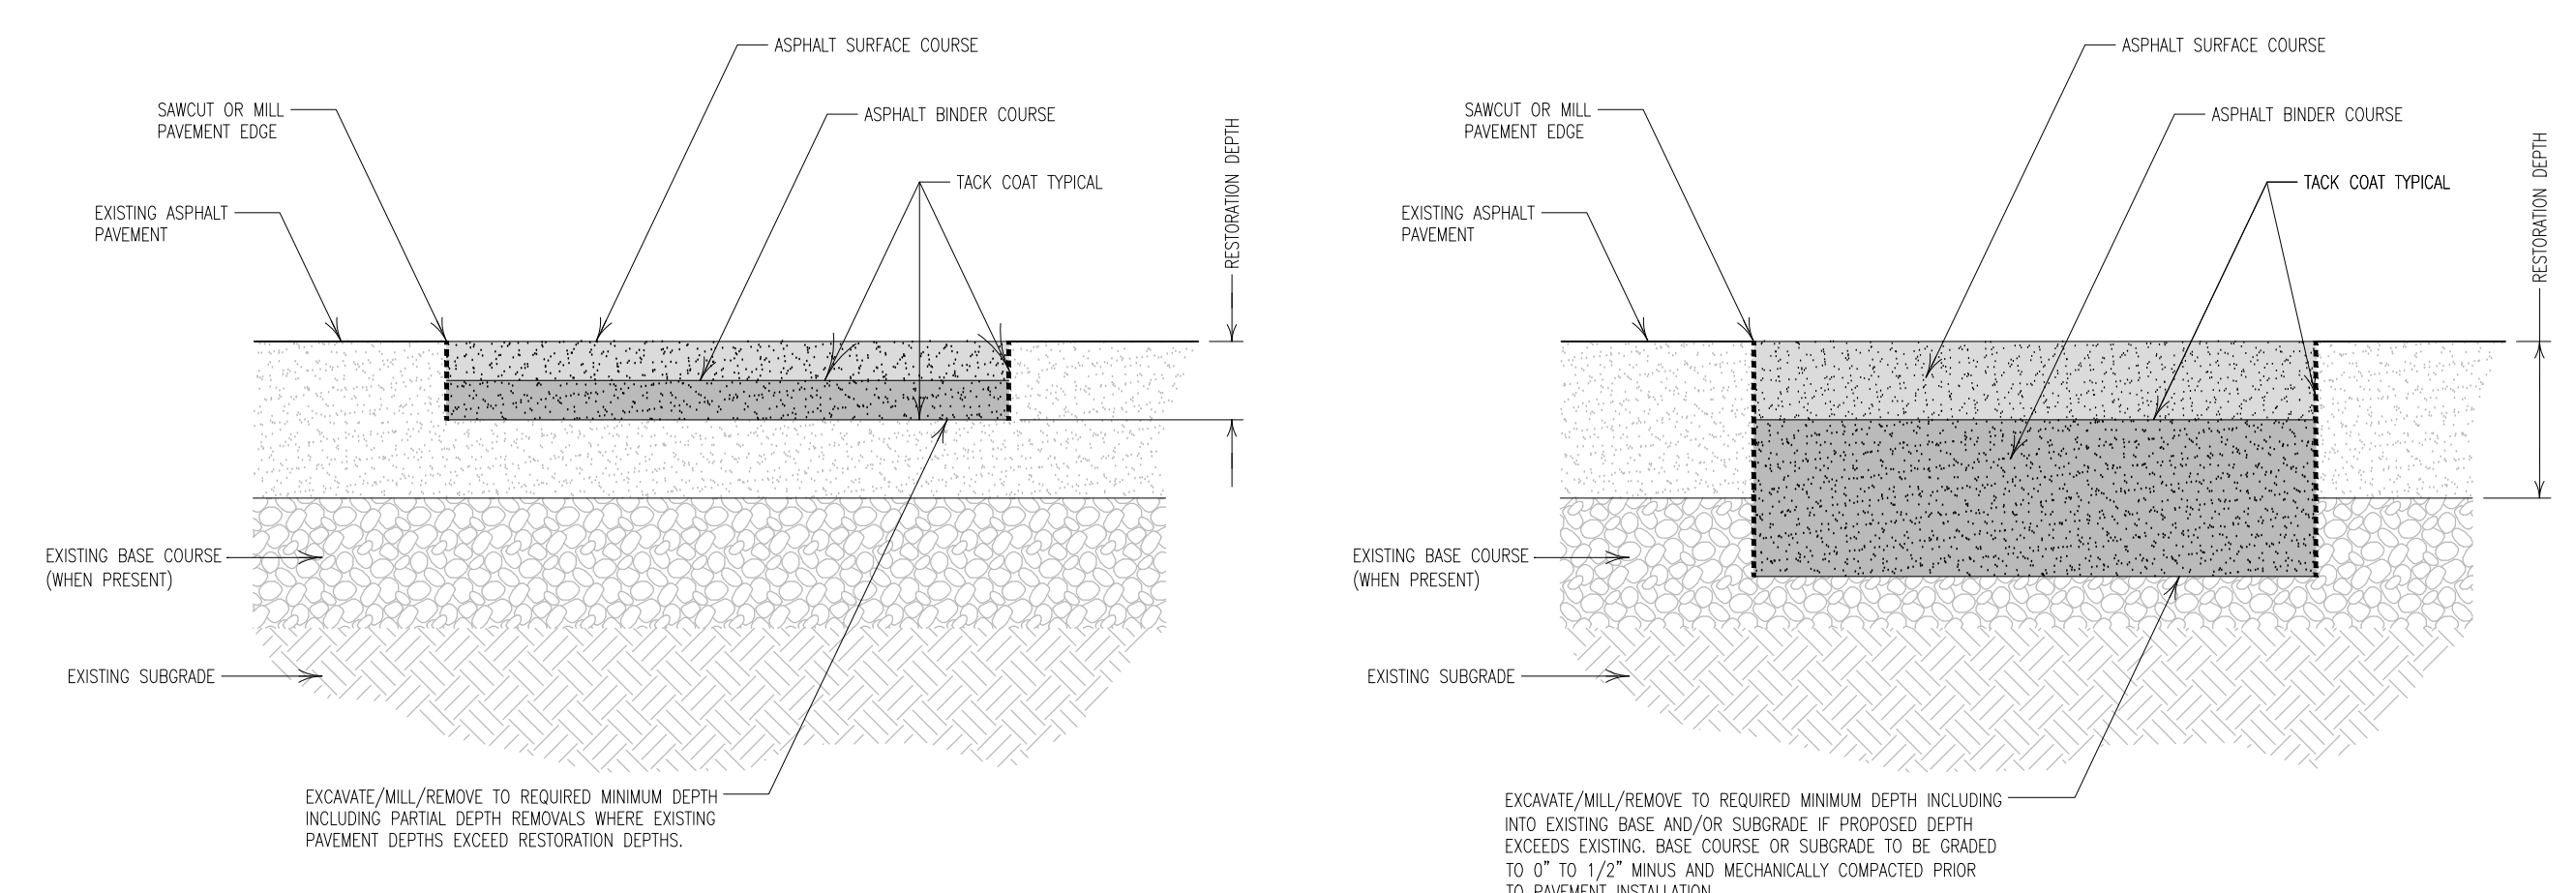

2.41 - ASPHALT PAVEMENT RESTORATION	MINIMUM INSTALLATION DEPTH/THICKNESS CHART				
	2" DEPTH	3" DEPTH	4" DEPTH	6" DEPTH	8" DEPTH
SURFACE COURSE MINIMUM DEPTH	2"	3"	4"	2"	2"
BINDER (LOWERY) COURSE(S) MINIMUM DEPTH	N/A	N/A	2"	4"	3" + 3"

2.41 ASPHALT PAVEMENT RESTORATION
NO SCALE

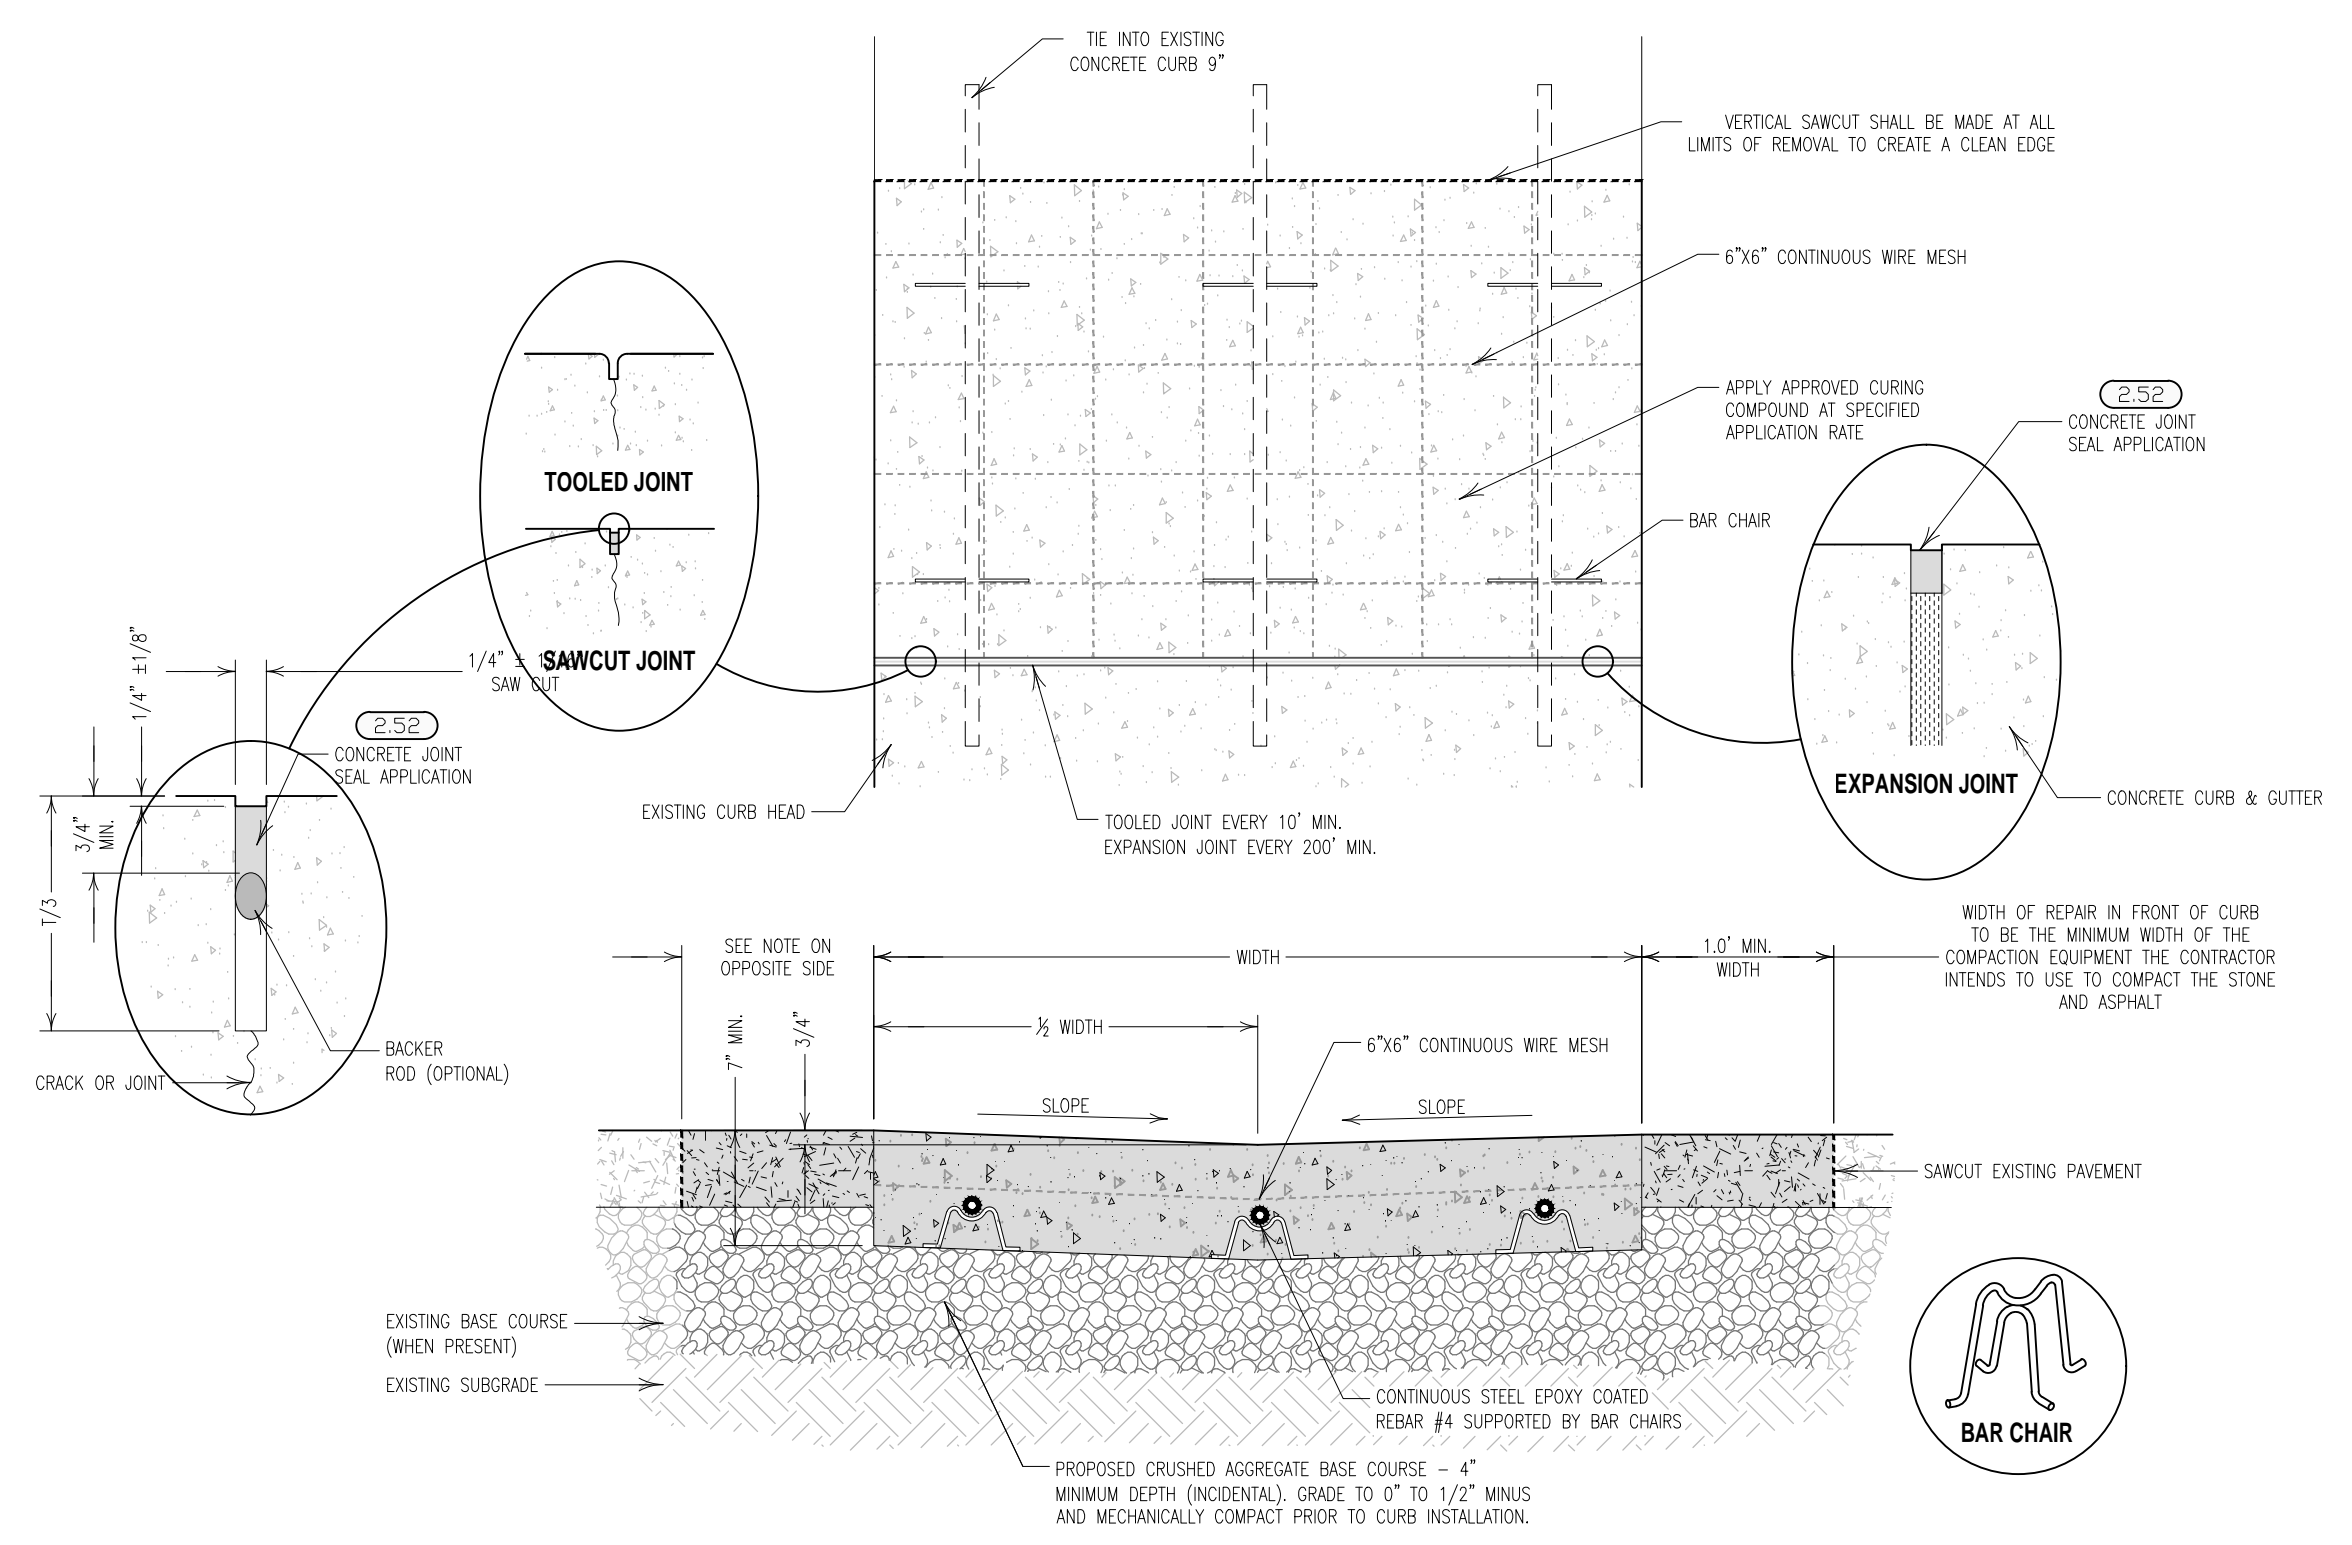


3.50e CONCRETE VALLEY GUTTER RESTORATION
NO SCALE

DRAWING RECORD			
REV. NO.	DESCRIPTION	DATE	BY
1	RELEASED	05/03/19	MDO
2			
3			
4			

GENERAL DRAWING NOTE:
THIS DRAWING IS INTENDED FOR ORIENTATION, APPROXIMATE CONFIGURATION AND LOCATION OF DETAILS. CONTRACTOR SHALL FIELD VERIFY ALL ITEMS FOR BIDDING AND INSTALLATION PURPOSES.

DATE	05/03/19
DRAWN BY	M. LEWIS
CHECKED BY	R. THURMAN
DESIGNED BY	P. DEVERSE
SCALE	AS SHOWN
PROJECT NO.	18050000000000000000

CLIENT: RENO-SPARKS CONVENTION AND VISITORS AUTHORITY
PROJECT: RENO-SPARKS LIVESTOCK EVENTS CENTER
1330 NORTH WELLS AVENUE
RENO, NV 89512
DRAWING TITLE: REHABILITATION LEGENDS & DETAILS



CEDAR RAPIDS, IA • WAUKESHA, WI
www.benchmarkinc.com

SHEET NUMBER: D-1